


1200

179  
2Ø14 p.4 L=223

### Trave FILO 5 - FILO 8 scala 1/50

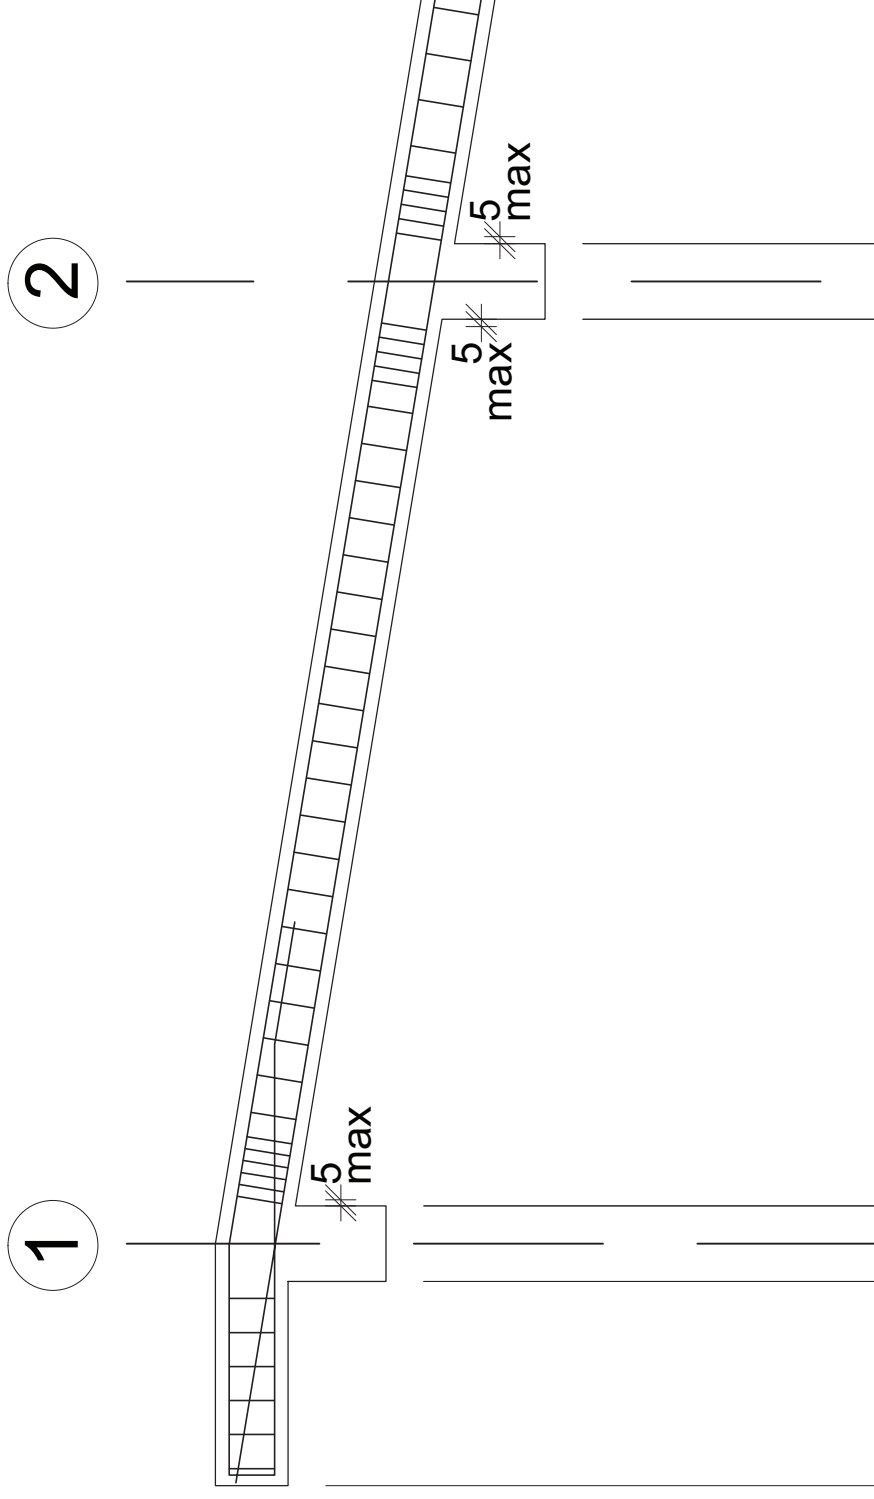

2Ø14 p.1

2Ø14 p.2

a) st.Ø8/10 n.2